

# "Bernardo de Gálvez"

Commemorative Garden 2375 Pennsylvania Ave. NW


WORKING DRAWINGS OCTOBER 2022

P.01.06 PROPOSAL SCALE: 1/30 DIN A3



SOUTH ELEVATION ELEVATION B-B'

**OWNER:**  
 SPAIN-USA FONDATION  
 2801 16TH STREET NW, WASHINGTON DC  
 TEODORO SACRISTÁN LLORENTE - 202 728 2352  
 emb.washington@maec.es; teodoro.sacristan@maec.es

**ARCHITECT:**  
 ADAM BRESNICK HECHT 12136 COAM  
 C/ SERRANO ANGUIA Nº7 28004 MADRID  
 NIF: 06031187N

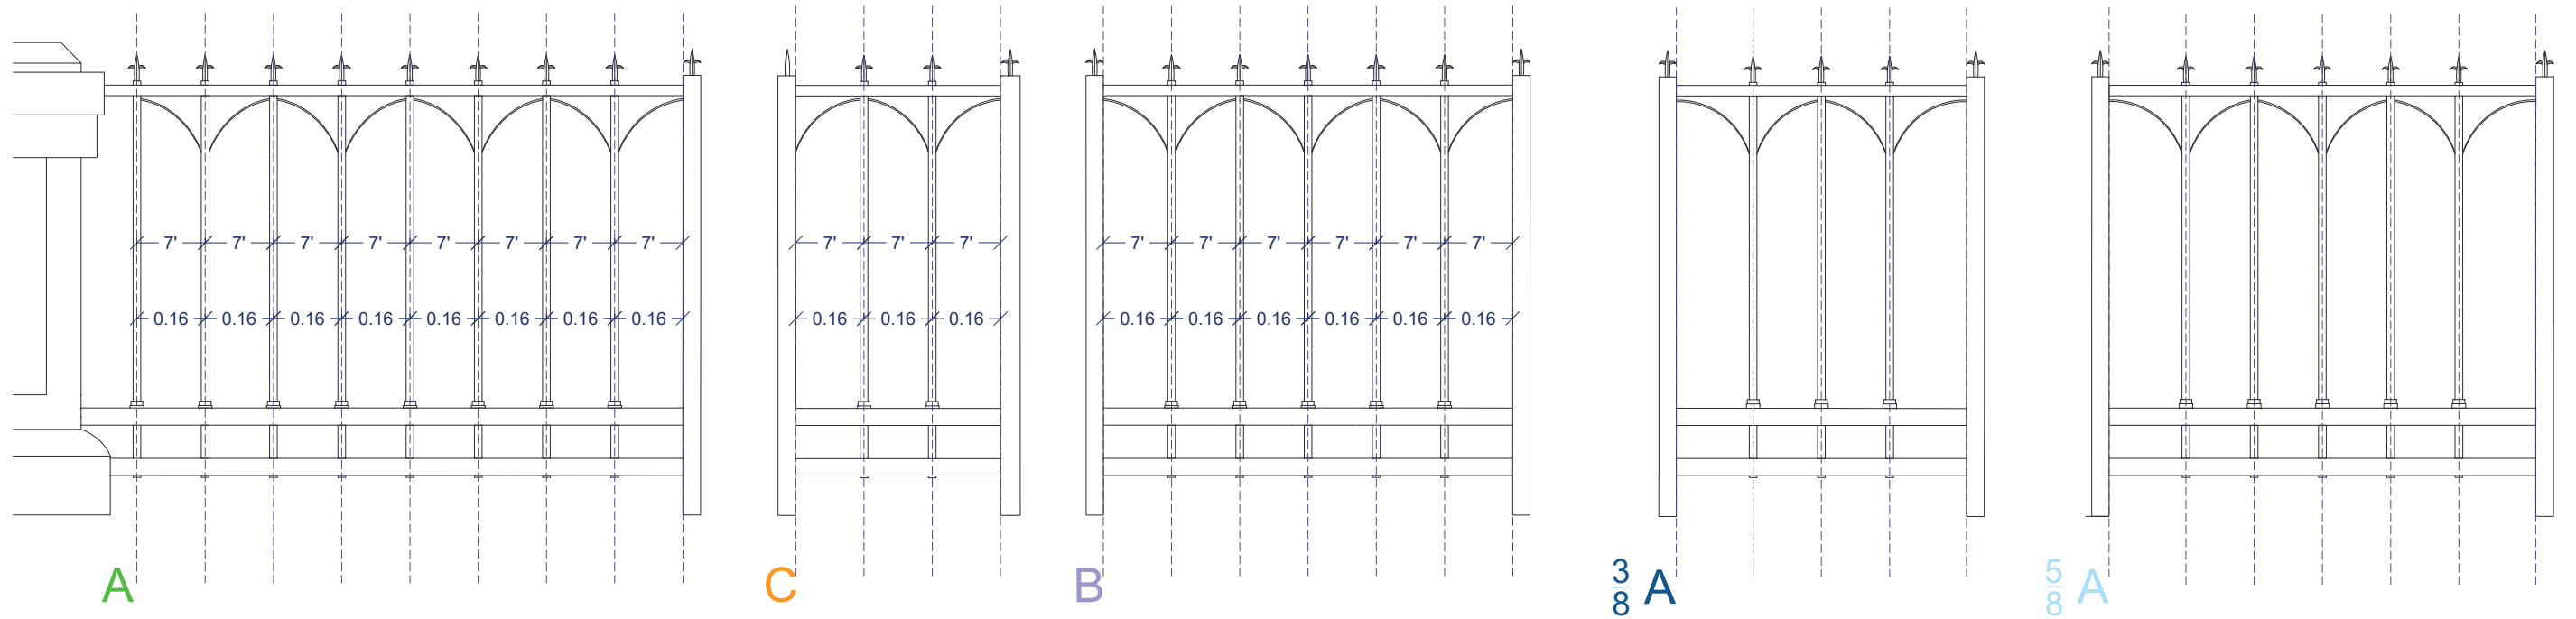

Equidistant spacing between posts

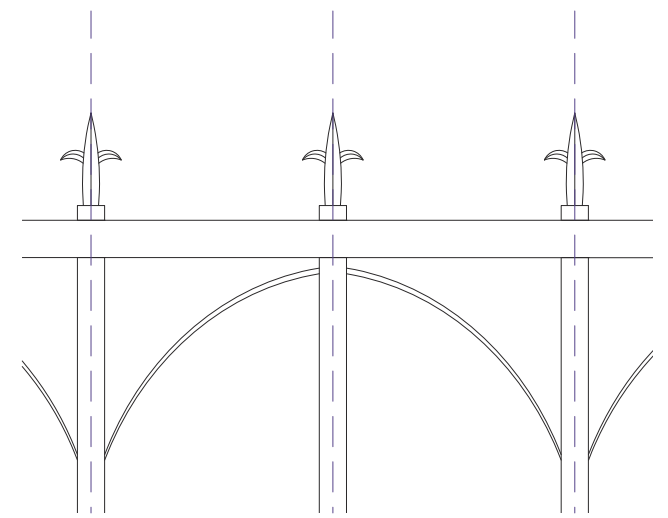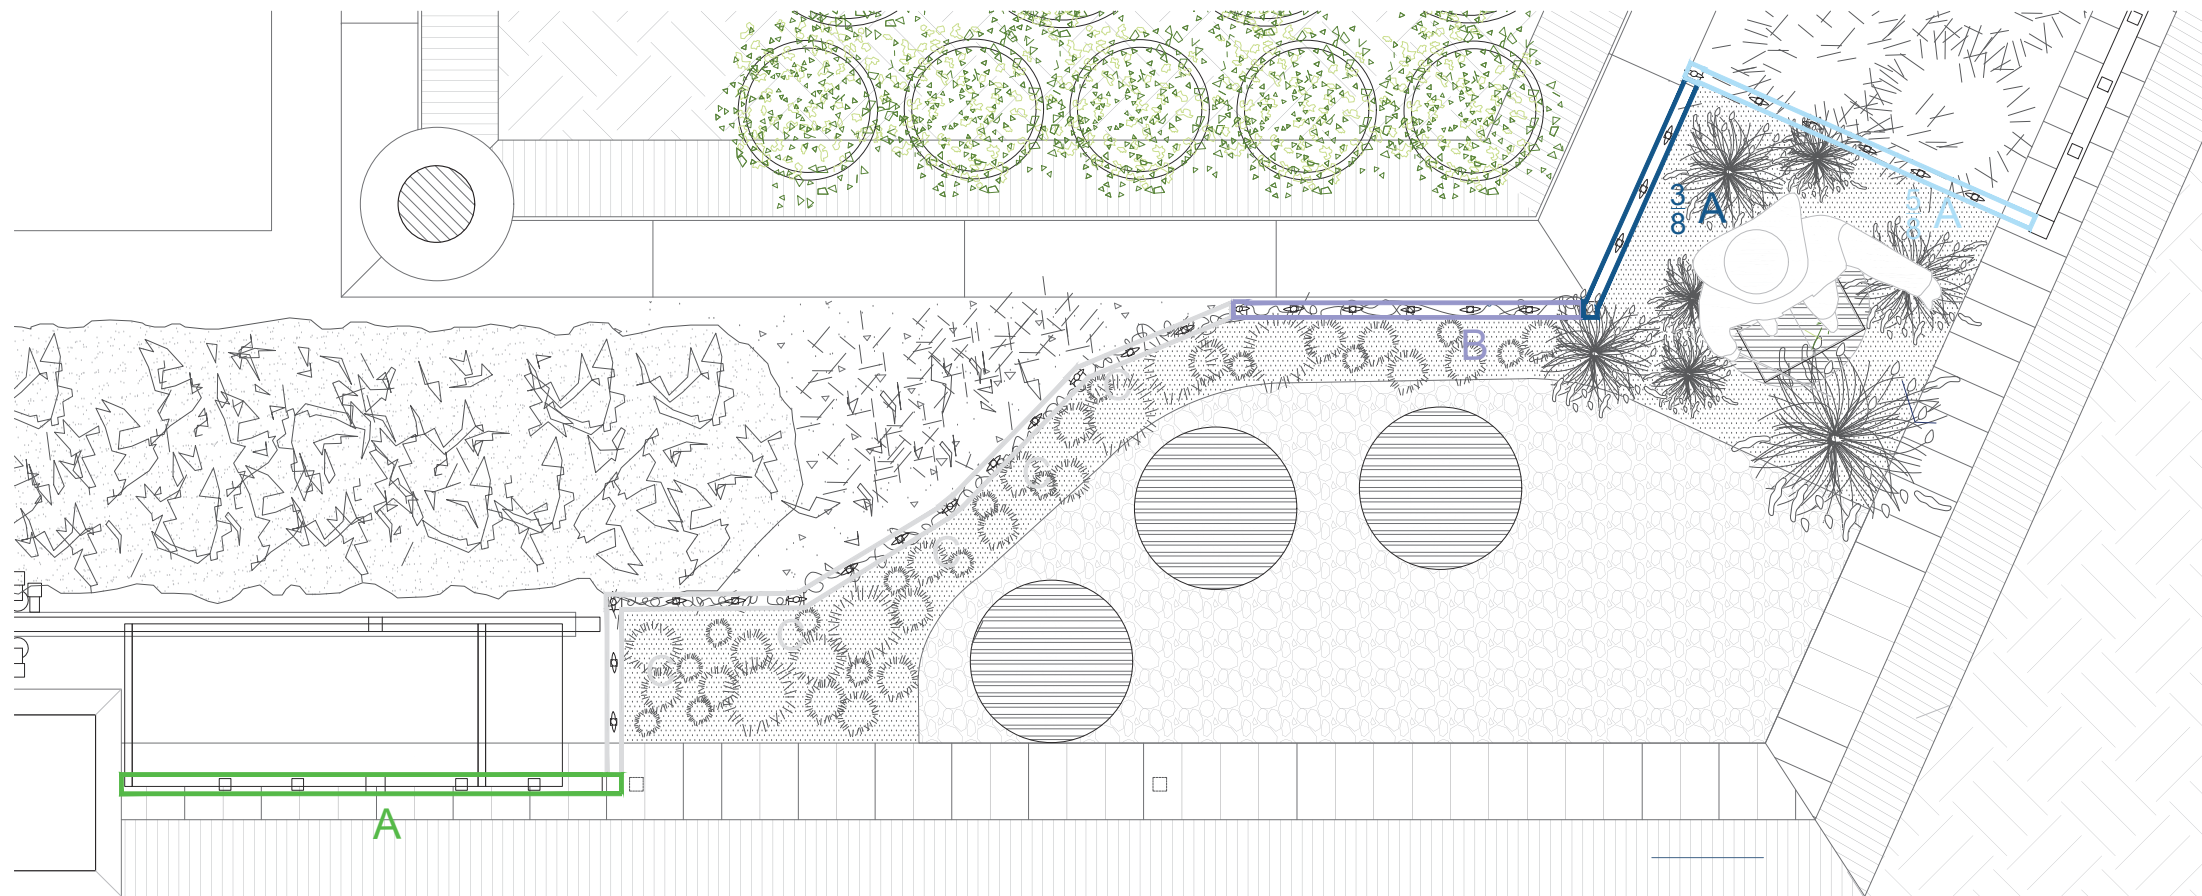

# "Bernardo de Gálvez"

Commemorative Garden 2375 Pennsylvania Ave. NW

WORKING DRAWINGS OCTOBER 2022

**P.01.07** PROPOSAL FENCE SCALE: 1/16 DIN A3 FENCE STRUCTURE

**OWNER:**  
 SPAIN-USA FONDATION  
 2801 16TH STREET NW, WASHINGTON DC  
 TEODORO SACRISTÁN LLORENTE - 202 728 2352  
 emb.washington@maec.es; teodoro.sacristan@maec.es

**ARCHITECT:**  
 ADAM BRESNICK HECHT 12136 COAM  
 C/ SERRANO ANGUITA Nº7 28004 MADRID  
 NIF: 06031187N